

© Copyright GreenBlue Urban

All dimensions and details are approximate and must be checked on site not scaled from the drawing. No part of this drawing can be reproduced or transmitted by any means electronic or mechanical including photocopy without prior permission in writing from GreenBlue Urban.

Package includes the following GreenBlue Urban products:


- GLSCM30A StrataCells - 64 No. 500mm x 500mm x 250mm
- Rootsoil 20 to fill StrataCell and RootDirector spaces (including root ball volume) - allow 5.5 cu. m per tree. Additional allowance needs to be made for settlement
- RootStart Mycorrhiza - apply to tree pit at time of planting in accordance with manufacturer's recommendations - allow 200g per tree
- RRHYDR1D HydroGrille single inlet aeration/irrigation system with cast inlet
- RRARBVDI3D Arborvent double inlet aeration/irrigation system with cast inlets
- RD1050A RootDirector
- GLTWGNA twinwall geonet - 10 sq. m
- GRN20 plastic open reinforcing mesh, 20mm aperture - 25 sq. m

SASLCB Arborgy strapped anchor system - large



BOULEVARD12A Boulevard tree grille 1200x1200, with galvanised steel support frame

Note: Special drive rod kit required for SASLCB installation

20% additional for with the Geotextile and Reinforcing Mesh to allow for overlap and cutting requirements

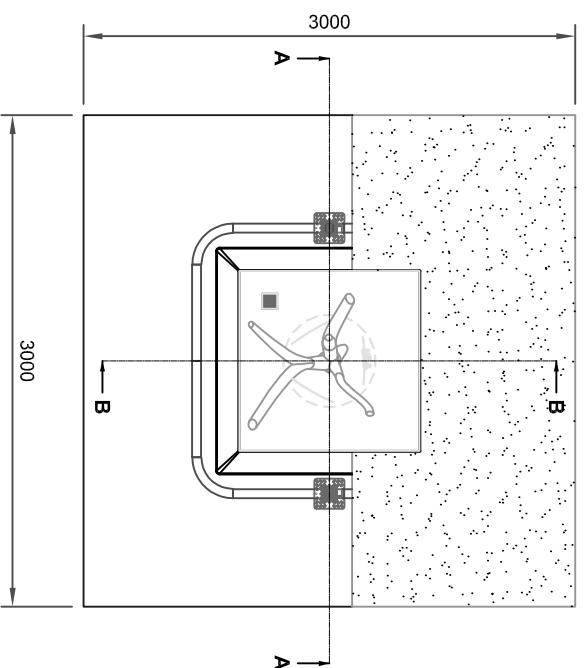

PLAN WITH CANOPY HIDDEN

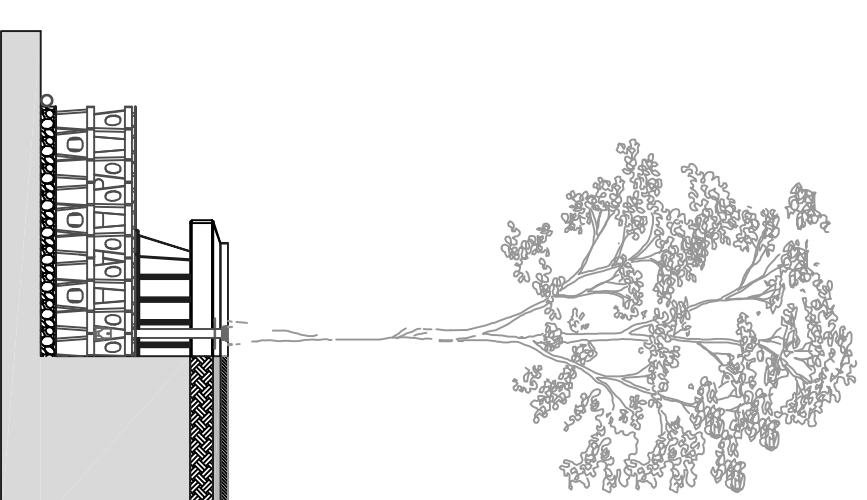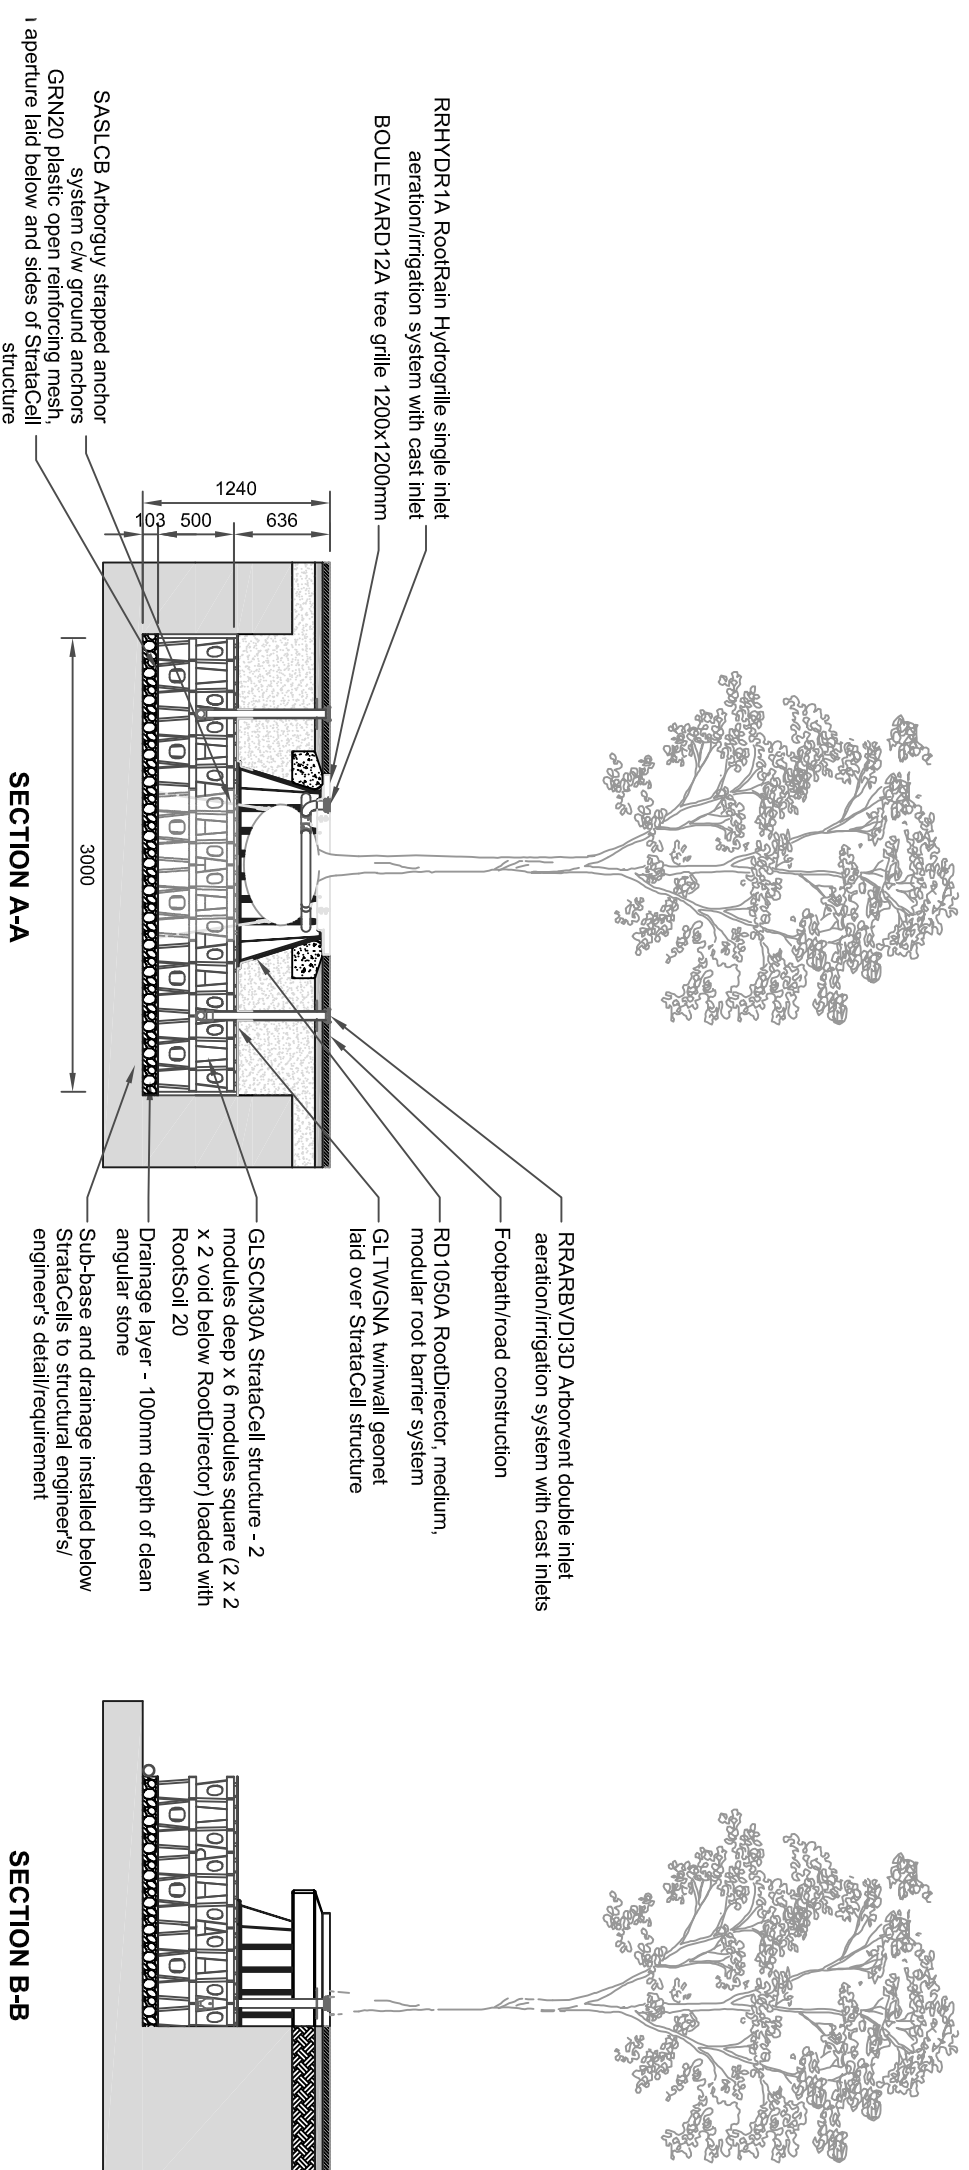

PROJECT
TREE PRODUCT PACKAGES
DRAWING TITLE
TREE PIT SYSTEM INSTALLATION
STANDARD CAR PARK TREE PIT

CLIENT
DRAWING NUMBER
GBU 2003

REV NO
A
SCALE
1:50 @ A3
DATE
FEB '17
DRAWN BY
TES



Northpoint, Compass Park, Bodiam,
East Sussex, TN32 5BS
Sales and Service: +44 (0)1580 830800
Website: www.greenblueurban.com