

All dimensions and details are approximate and must be checked on site not scaled from the drawing.  
No part of this drawing can be reproduced or transmitted by any means electronic or mechanical including photocopy without prior permission in writing from GreenBlue Urban.

**Package includes the following GreenBlue Urban products:**


- GLSCM60A StrataCells - 60 No. 500mm x 500mm x 250mm
- Rootsoil 20 to fill RootSpace and Root Barrier spaces (including root ball volume) - allow 5 cu. m per tree. Additional allowance needs to be made for settlement
- RootStart Mycorrhiza - apply to tree pit at time of planting in accordance with manufacturer's recommendations - allow 200g per tree
- RRHYDR1A RootRain Hydrogrille single inlet aeration/irrigation system with cast inlet
- RRARBVD13D Arborvent double inlet aeration/irrigation system
- RER300A ReRoot 300 ribbed root barrier - 5m
- RERJTA ReRoot Joining tape
- GLTWGNA twinwall geonet - 20m<sup>2</sup>
- GRN20 plastic open reinforcing mesh, 20mm aperture - 40 sq. m

ADUR12B Adur 1200mm x 1200mm tree grille, finished in black with galvanised steel support frame


**Note:**  
20% additional for with the Geotextile and Reinforcing Mesh to allow for overlap and cutting requirements




SASDMB Arborguy strapped deadman anchor system secured with 1200mm sq steel rebar grid flat underneath root ball

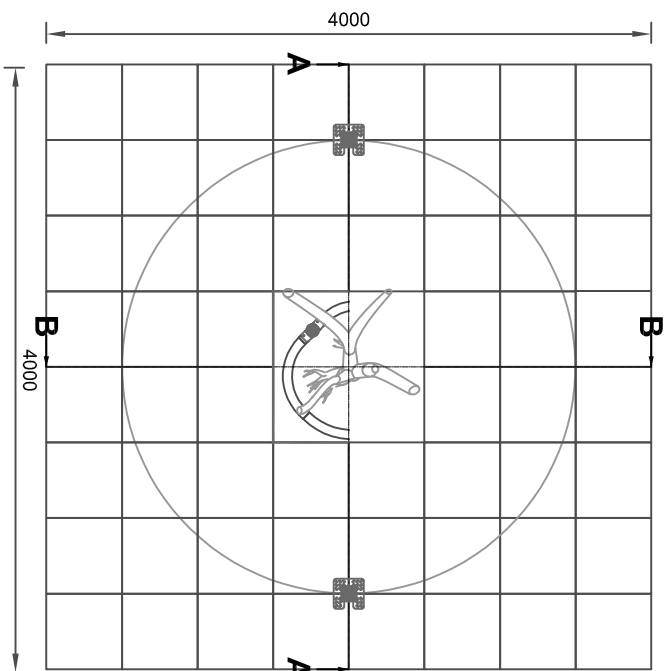

PLAN WITH CANOPY HIDDEN

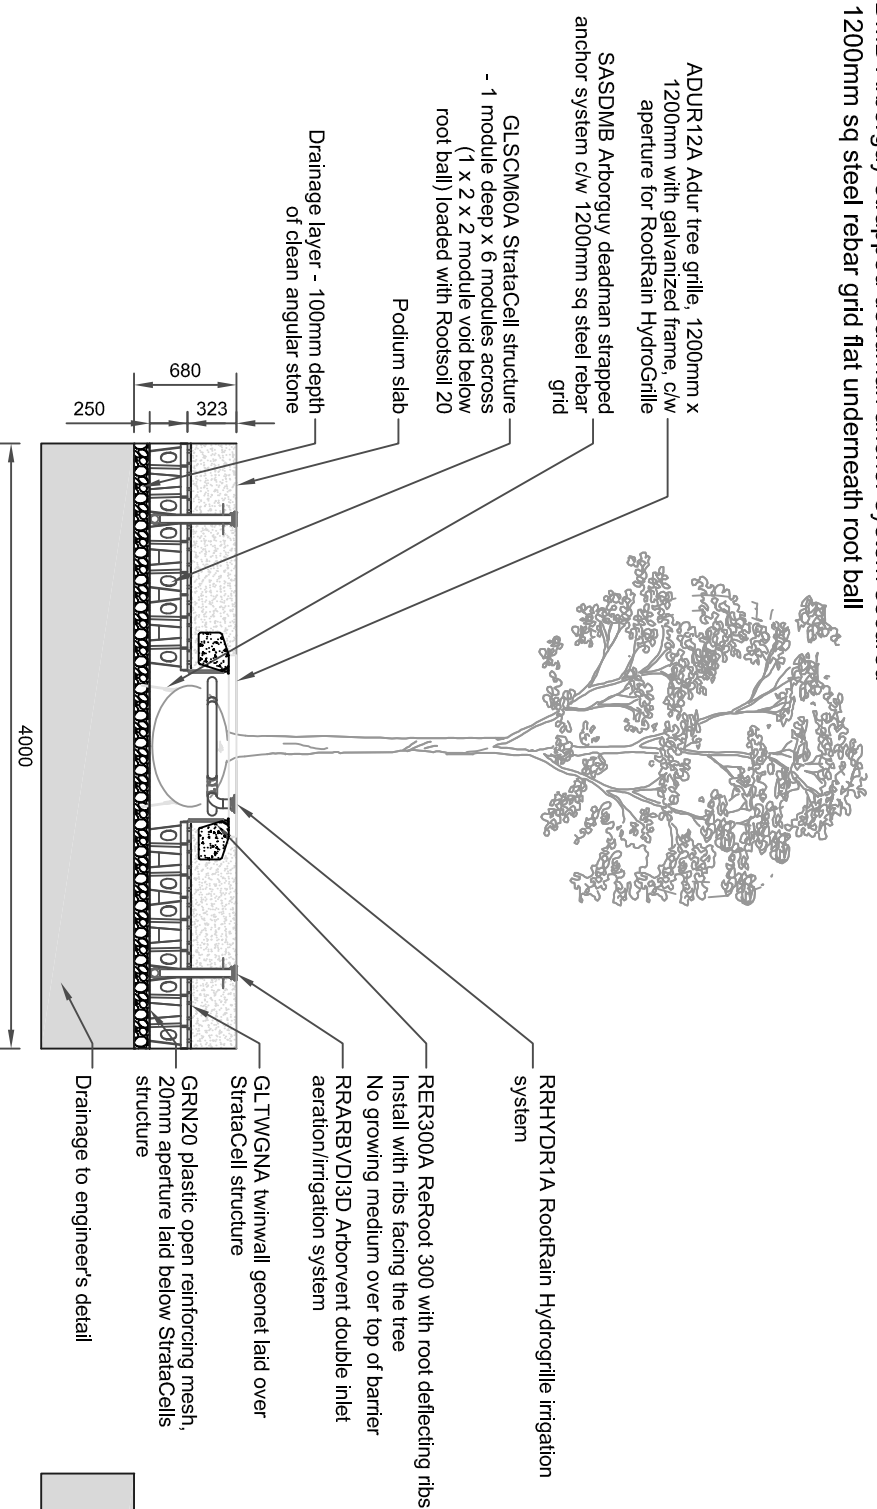

SECTION A-A

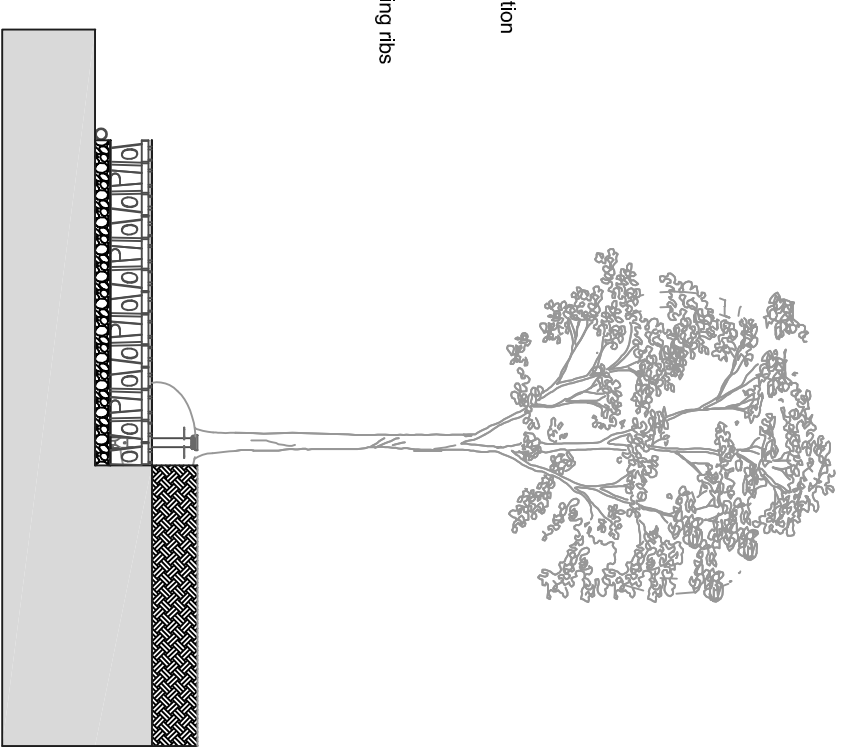

SECTION B-B

PROJECT

TREE PRODUCT PACKAGES

CLIENT

REV NO

A

DATE

FEB '17

DRAWING TITLE

TREE PIT SYSTEM INSTALLATION

DRAWING NUMBER

GBU 2008

SCALE

1:50 @ A3

DRAWN BY

TES



Northpoint, Compass Park, Bodiam,  
East Sussex, TN32 5BS  
Sales and Service: +44 (0)1580 830800  
Website: [www.greenblueurban.com](http://www.greenblueurban.com)