

© Copyright GreenBlue Urban

All dimensions and details are approximate and must be checked on site not scaled from the drawing.  
No part of this drawing can be reproduced or transmitted by any means electronic or mechanical including photocopy without prior permission in writing from GreenBlue Urban.

Package includes the following GreenBlue Urban products:



RootStart Mycorrhiza - apply to tree pit at time of planting in accordance with manufacturer's recommendations - allow 200g per tree

RRURB1A RootRain Urban irrigation system

RER220X2.0A ReRoot 2000 root barrier

RERJTA ReRoot Jointing tape

SASAPA Deadman Arborguy strapped anchor system

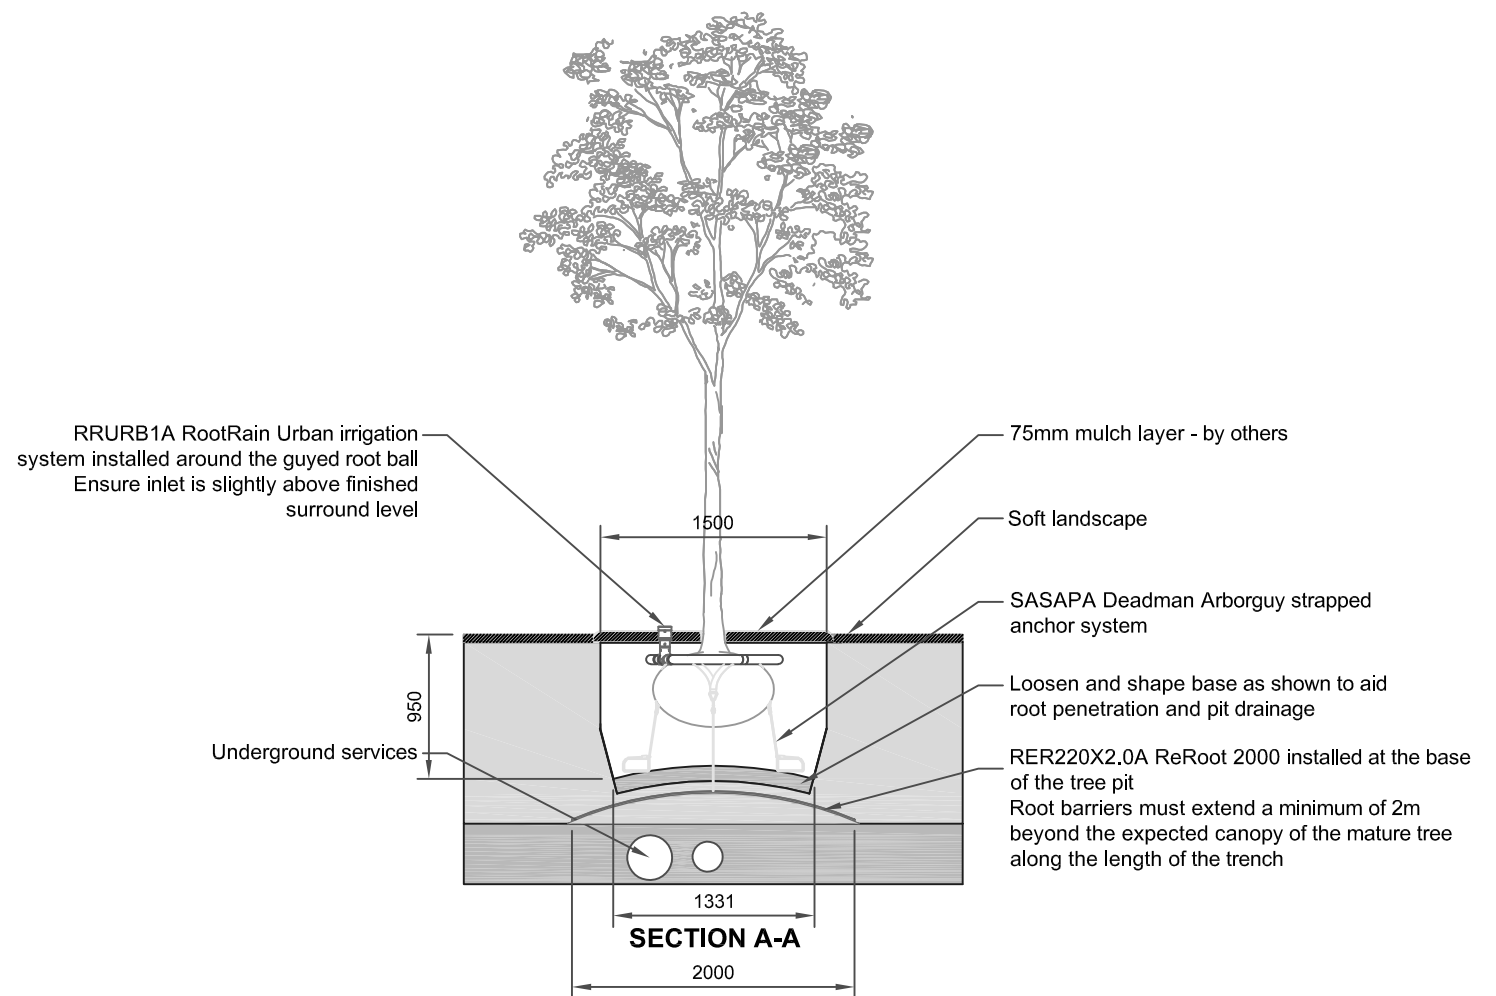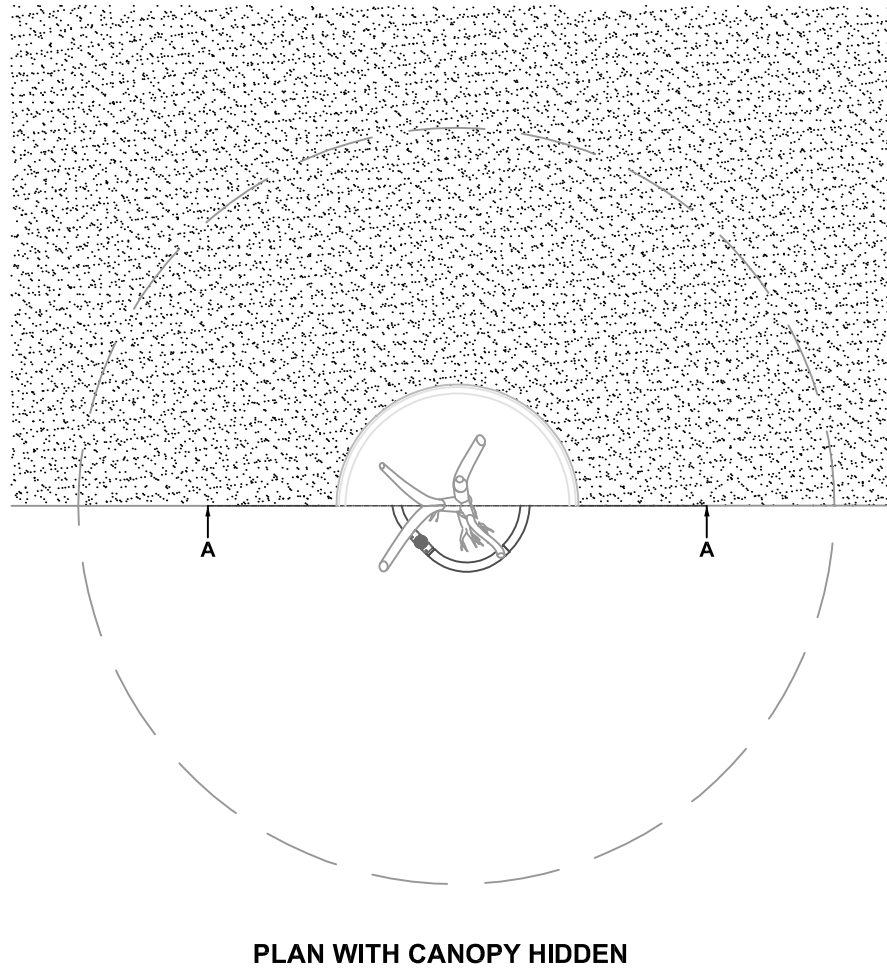

PROJECT  
TREE PRODUCT PACKAGES

DRAWING TITLE  
TREE PIT SYSTEM INSTALLATION  
HORIZONTAL SERVICE  
PROTECTION DETAIL

CLIENT  
STANDARD DRAWINGS

DRAWING NUMBER  
GBU 2102

REV NO  
A  
DATE  
NOV'18

SCALE  
1:50 @ A3  
DRAWN BY  
TES



Northpoint, Compass Park, Bodiam,  
East Sussex, TN32 5BS  
Sales and Service: +44 (0)1580 830800  
Website: [www.greenblueurban.com](http://www.greenblueurban.com)